





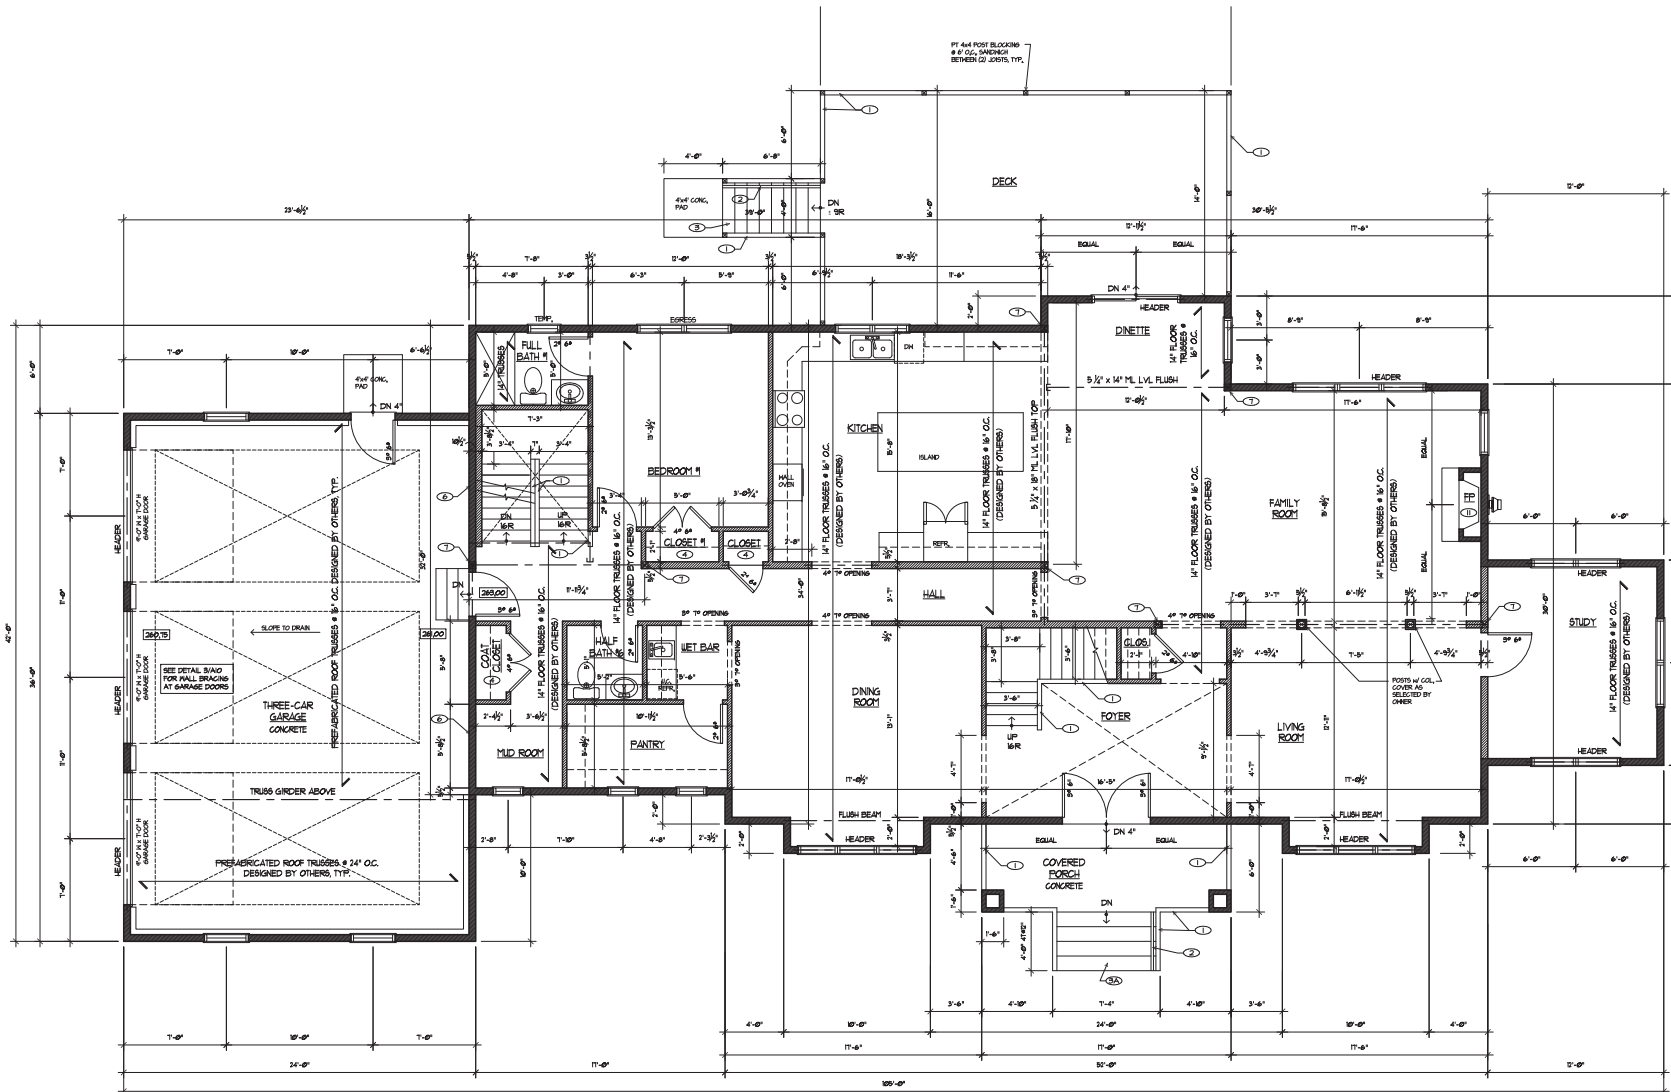

1 FIRST FLOOR PLAN
A 3 SCALE: 1/4" = 1'-0"

NOTE:
ALL FRAMING INDICATED ON PLAN IS
2ND FLOOR FRAME ABOVE, TYP.

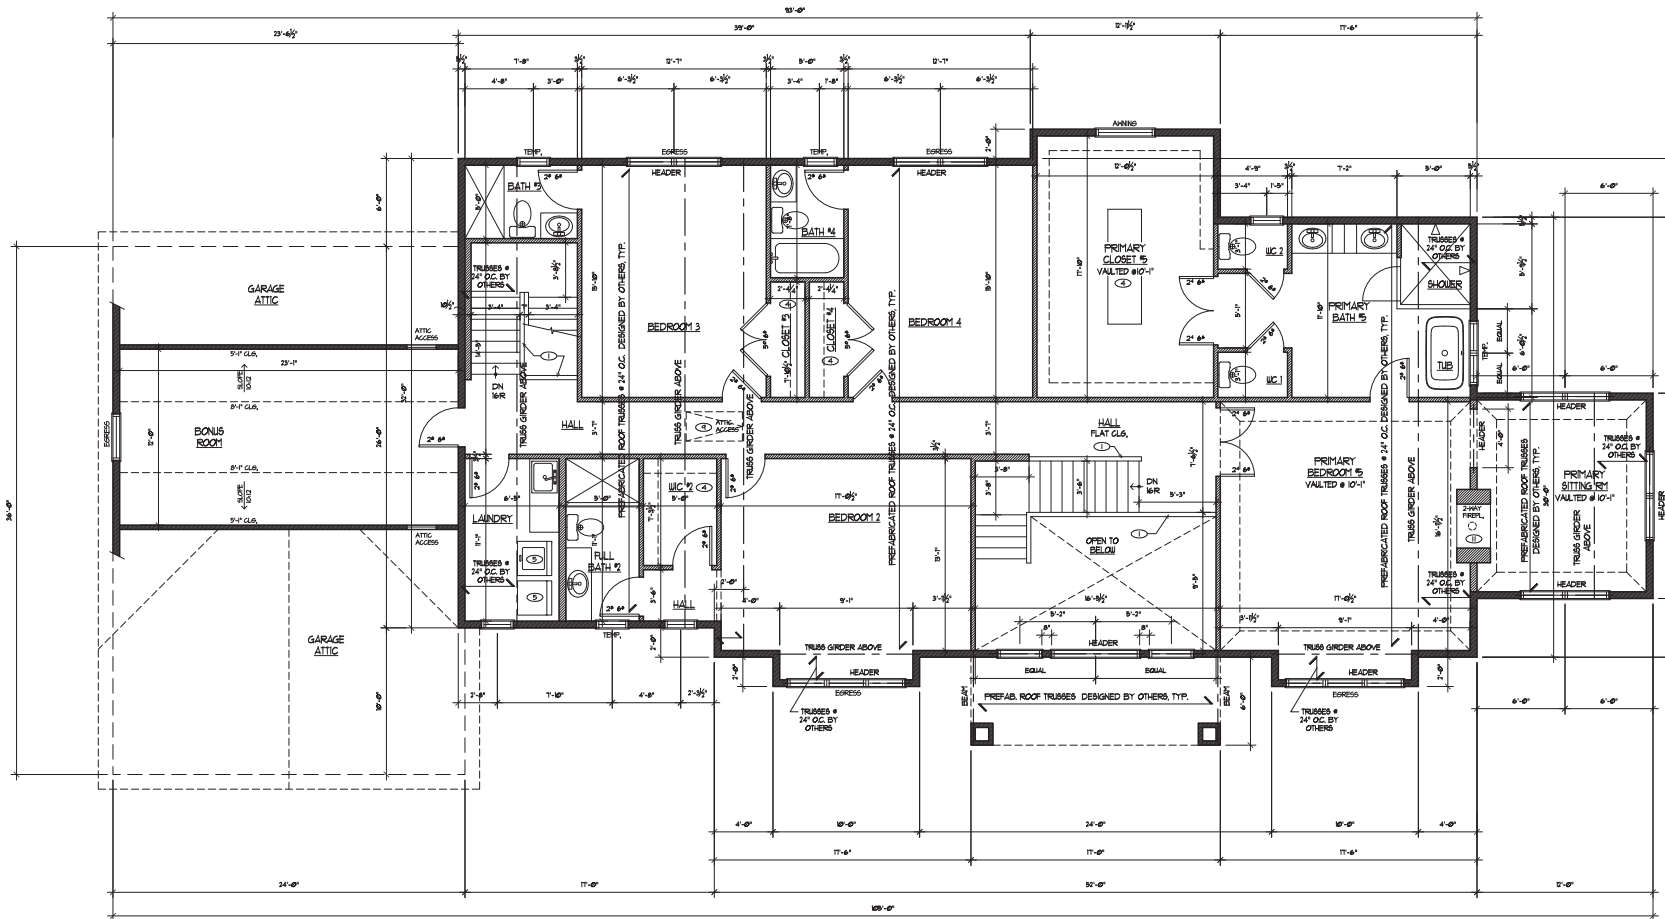

1 SECOND FLOOR PLAN
A 4 SCALE: 1/4" = 1'-0"

NOTE:
ALL FRAMING INDICATED ON PLAN
IS CEILING FRAME ABOVE, TYP.